
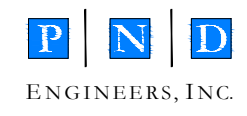


# SEAPLANE FLOAT OPTION NO.1

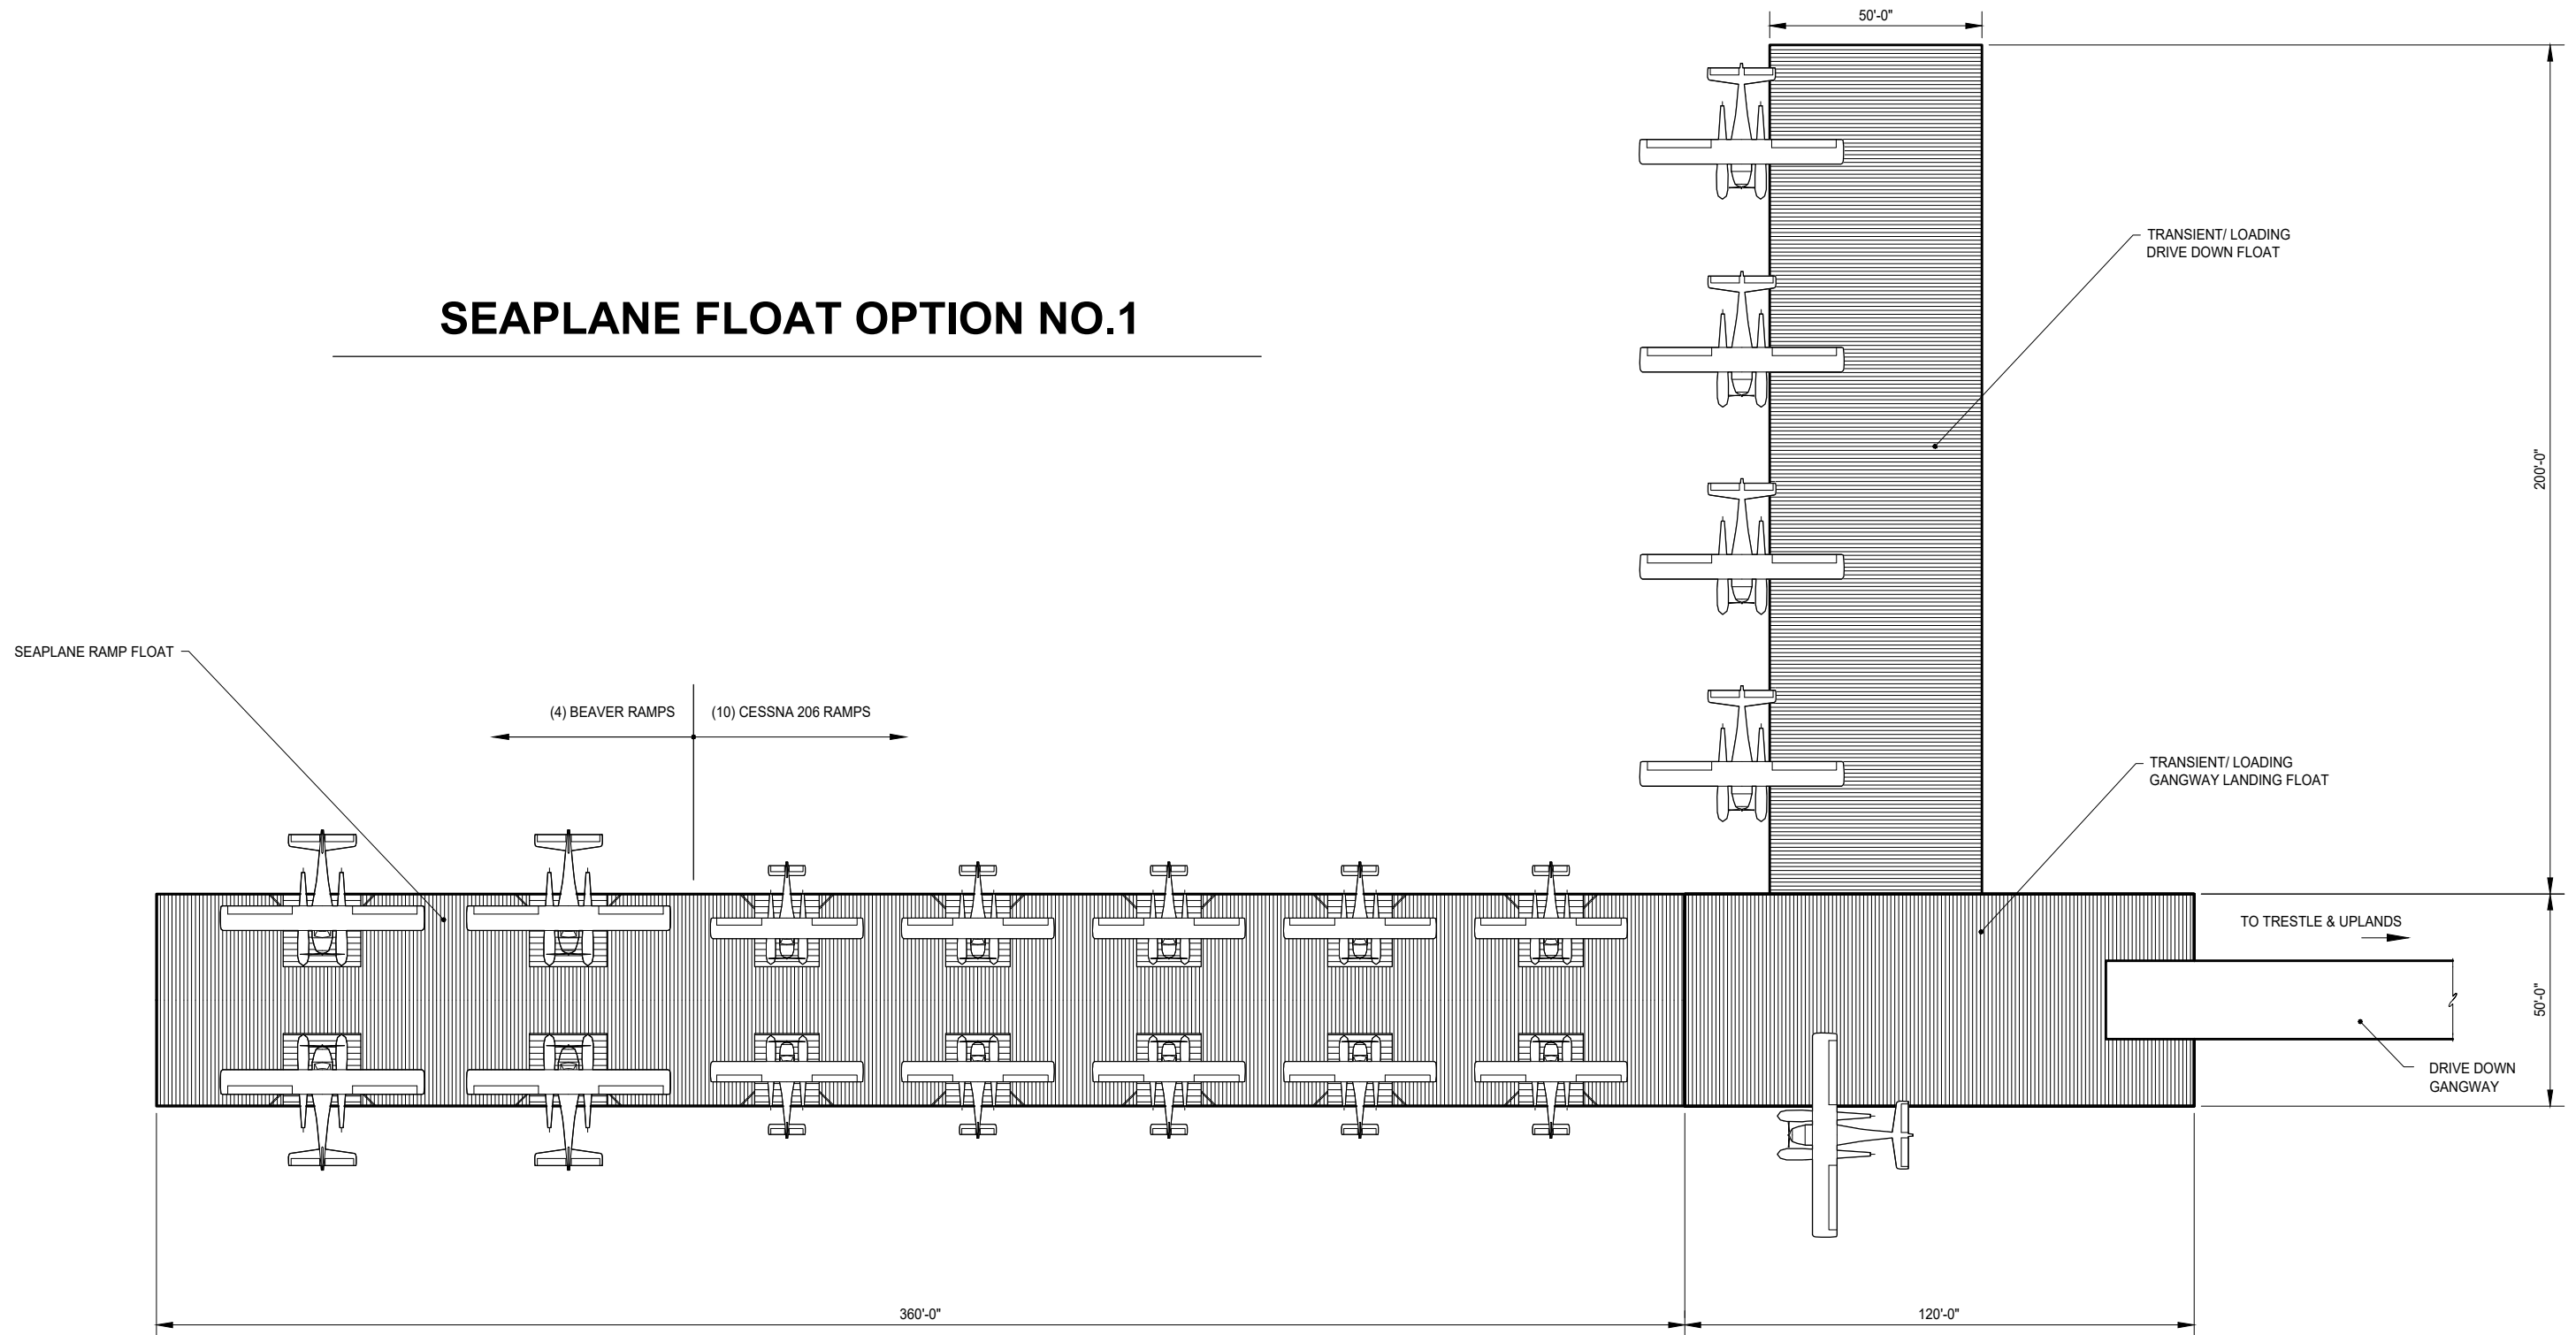

9360 Glacier Highway, Ste. 100  
 Juneau, Alaska 99801  
 Phone: 907-586-2093  
 Fax: 907-586-2099  
 www.pndengineers.com

DESIGN: CRS CHECKED: CRS  
 DRAWN: PJD APPROVED: CRS

SCALE: SCALE IN FEET  
 0 20 40 FT.

DATE: MAY 15, 2020

## SITKA SEAPLANE BASE

SHEET TITLE: SEAPLANE FLOAT LAYOUT  
 OPTION NO.1

SFL 1

PND PROJECT NO.: 192082.01