



C:\dowl_pw\40404461\WC-AV-ALP01-12423-01.dwg PLOT DATE: 2023-05-08 11:42 SAVED DATE: 2023-05-08 11:30 USER: bbriegler

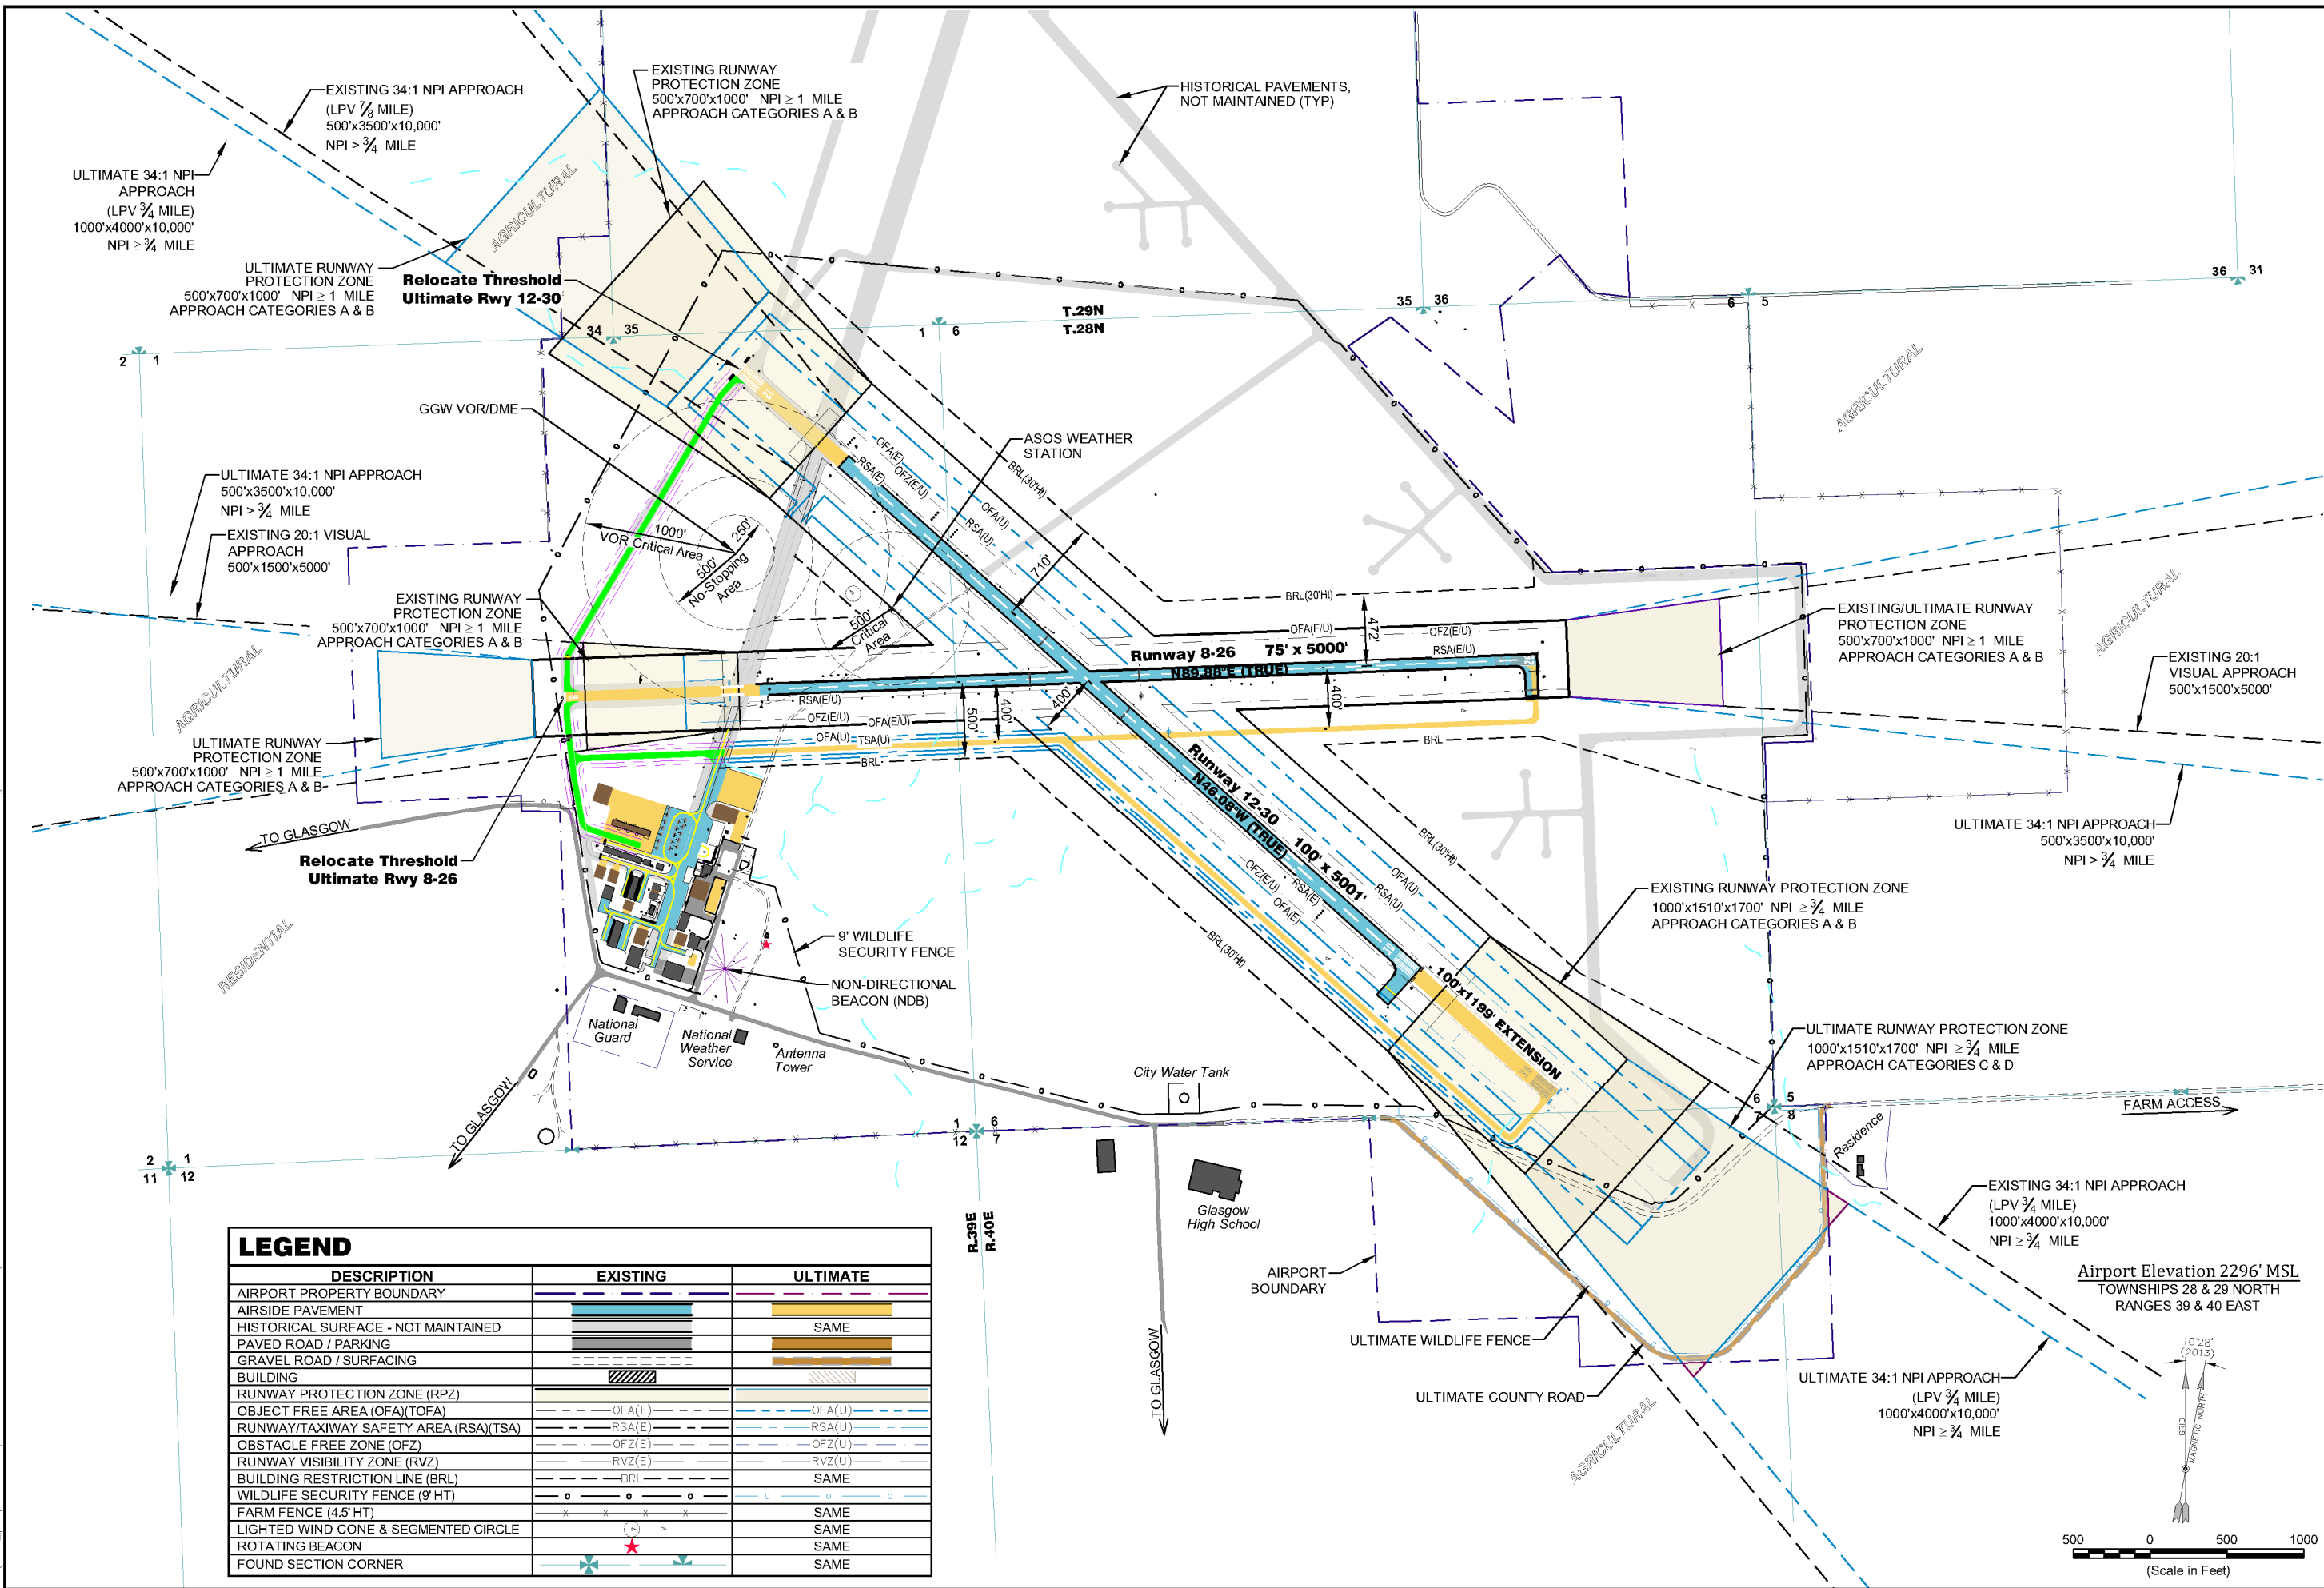

DESCRIPTION	EXISTING	ULTIMATE
AIRPORT PROPERTY BOUNDARY	[Symbol]	[Symbol]
AIRSIDE PAVEMENT	[Symbol]	[Symbol]
HISTORICAL SURFACE - NOT MAINTAINED	[Symbol]	SAME
PAVED ROAD / PARKING	[Symbol]	[Symbol]
GRAVEL ROAD / SURFACING	[Symbol]	[Symbol]
BUILDING	[Symbol]	[Symbol]
RUNWAY PROTECTION ZONE (RPZ)	[Symbol]	[Symbol]
OBJECT FREE AREA (OFA)(TOFA)	OFA(E)	OFA(U)
RUNWAY/TAXIWAY SAFETY AREA (RSA)(TSA)	RSA(E)	RSA(U)
OBSTACLE FREE ZONE (OFZ)	OFZ(E)	OFZ(U)
RUNWAY VISIBILITY ZONE (RVZ)	RVZ(E)	RVZ(U)
BUILDING RESTRICTION LINE (BRL)	BRL	SAME
WILDLIFE SECURITY FENCE (9' HT)	[Symbol]	SAME
FARM FENCE (4.5 HT)	[Symbol]	SAME
LIGHTED WIND CONE & SEGMENTED CIRCLE	[Symbol]	SAME
ROTATING BEACON	[Symbol]	SAME
FOUND SECTION CORNER	[Symbol]	SAME

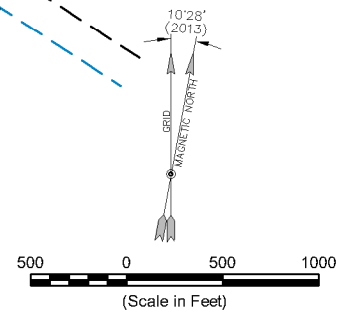

REV	DATE	DESCRIPTION	BY

DOWL
 1300 Cedar Street
 Helena, Montana 59601
 406-442-0370
 WWW.DOWL.COM

GLASGOW INTERNATIONAL AIRPORT
**AIRPORT LAYOUT PLAN
 ALTERNATIVE 3**
 GLASGOW, MONTANA

PROJECT 4623.12423.01
 DATE MAY 2023

© DOWL 2022
 SHEET
1
 XX OF XX

